


Delemar Highway (SC 165) Improvements

Typical Section

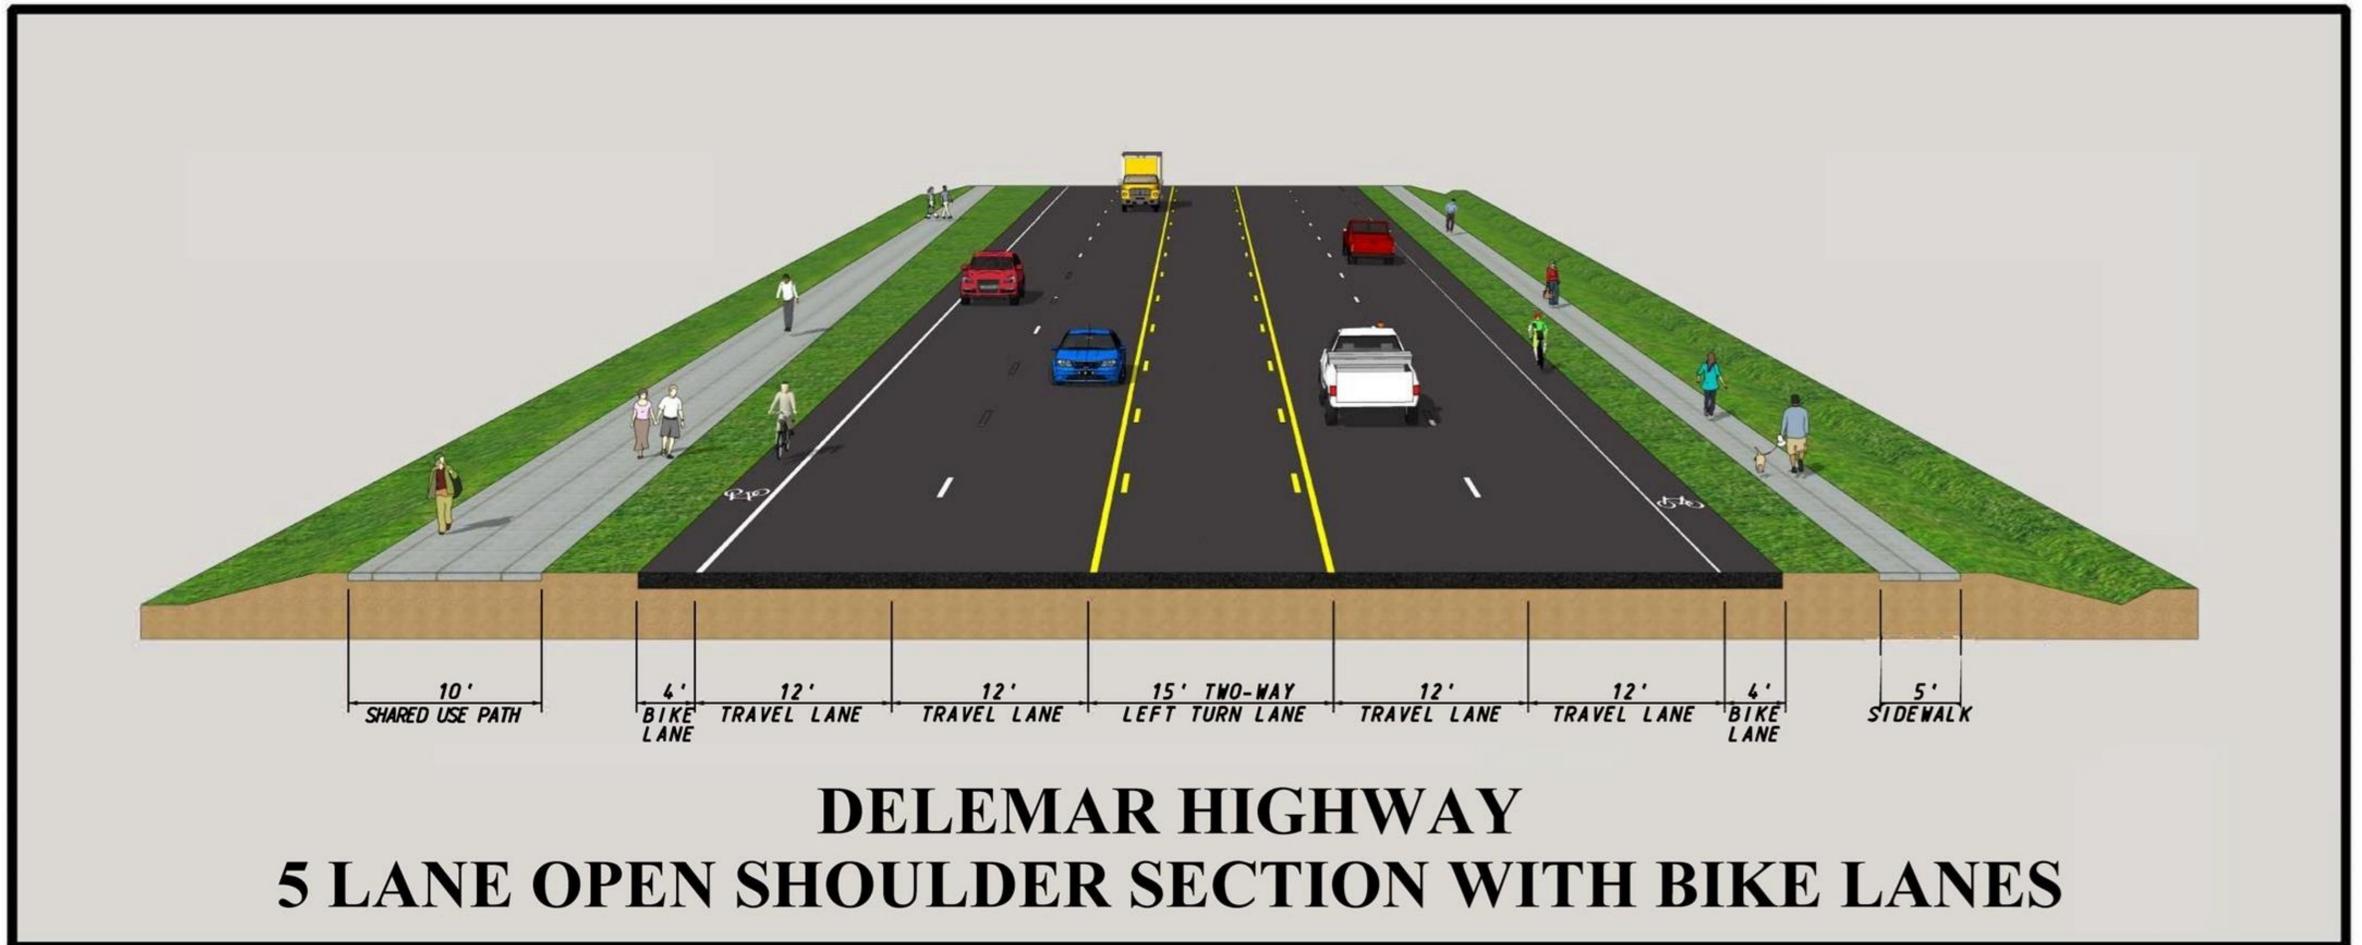

PROPOSED IMPROVEMENTS

- Two 12-Foot Travel Lanes in Each Direction
- 15-Foot Two-way Left Turn Lane
- Open Shoulder with Drainage Improvements
- Roundabout at Clubhouse Road
- 10-Foot Shared Use Path
- 5-Foot Sidewalk
- Two 4-Foot Bike Lanes

ESTIMATED COSTS

- \$110,403,071 Total Project Budget
Through Dorchester County
Transportation Sales Tax