

# Miles Jamison Rd Improvements

## Alternative Concepts

### ALTERNATIVE 1 (5-LANE)

#### PROPOSED IMPROVEMENTS


- 5-Lane Widening
- Two 12' Travel Lanes in Each Direction
- 15' Two-way Left Turn Lane
- 12' Shared Use Path
- 5' Sidewalk
- Curb and Gutter

#### ESTIMATED COST

\$136,129,700

#### ESTIMATED NUMBER OF RELOCATIONS

72

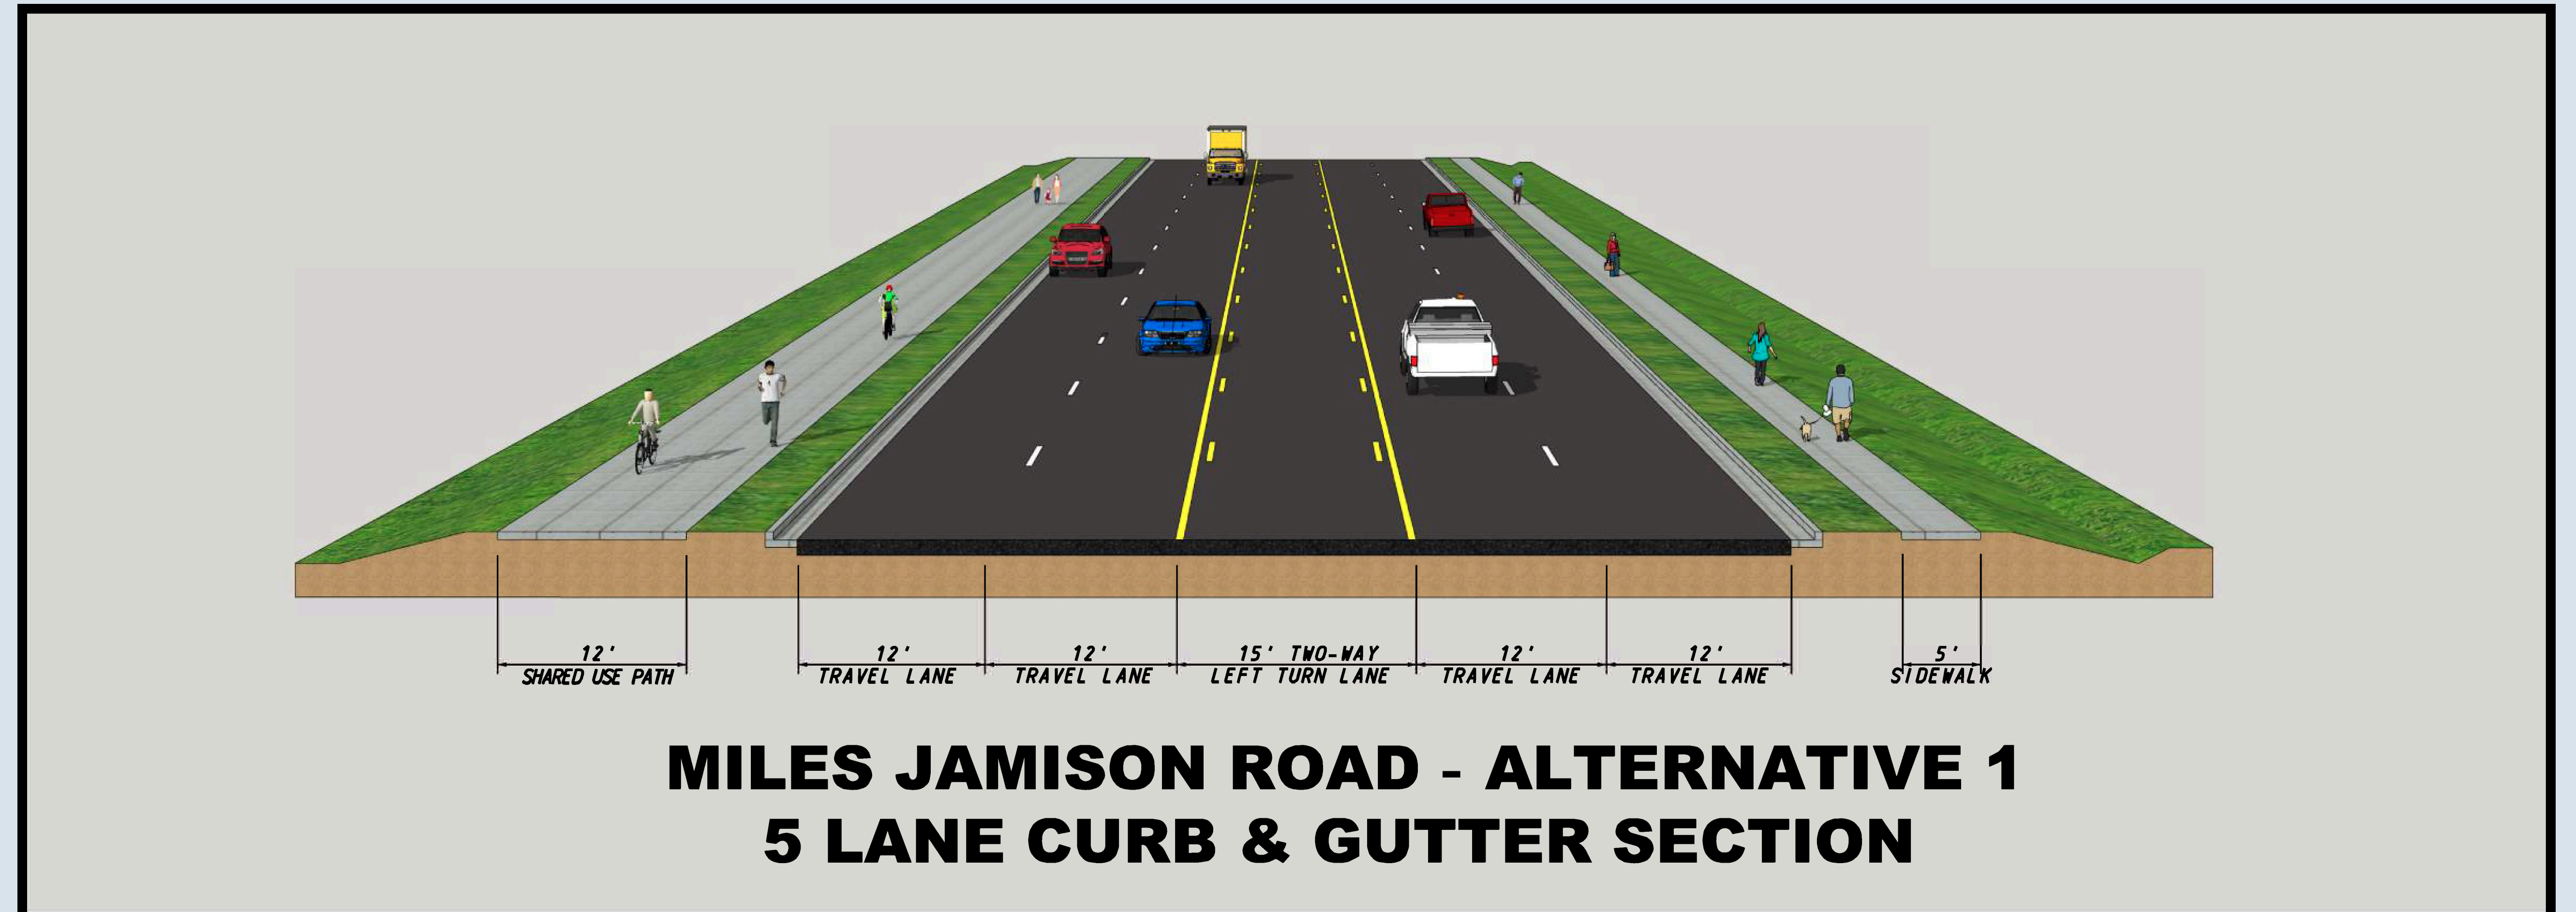

### ALTERNATIVE 2 (3-LANE)

#### PROPOSED IMPROVEMENTS

- 3-Lane Widening
- One 12' Travel Lane in Each Direction
- 15' Two-way Left Turn Lane
- 12' Shared Use Path
- 5' Sidewalk
- Curb and Gutter

#### ESTIMATED COST

\$98,102,200

#### ESTIMATED NUMBER OF RELOCATIONS

70

